

SOUTHERN SANDOVAL COUNTY ARROYO FLOOD CONTROL AUTHORITY


LOWER MONTOYAS ARROYO BANK STABILIZATION PROJECT

SSCAFCA Project No. MO_P0029-01 MONTOYAS ARROYO WATERSHED




**Southern Sandoval
County
Arroyo Flood Control
Authority**

1041 Commercial Dr. S.E.
Rio Rancho, New Mexico 87124
505-892-RAIN (7246)
505-892-7241 (Fax)
www.sscafca.com

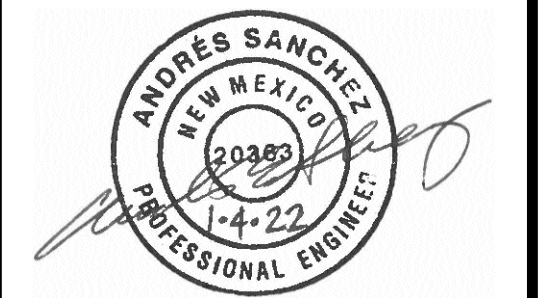

Sheet Number	Sheet Title
1	COVER SHEET
2	GENERAL NOTES
3	SITE SURVEY
4	SITE CONTROL PLAN
5	SITE REMOVALS PLAN
6	STA. 0+00 TO 2+00
7	STA. 2+00 TO 5+00
8	STA. 5+00 TO 8+00
9	STA. 8+00 TO 11+00
10	STA. 11+00 TO 14+00
11	STA. 14+00 TO 17+00
12	STA. 17+00 TO 20+00
13	STA. 20+00 TO 23+00
14	STA. 23+00 TO 26+00
15	STA. 26+00 TO 29+00
16	STA. 29+00 TO 32+00
17	GENERAL DETAILS
18	CONCRETE PAVING AND RAMP DETAILS
19	LOW FLOW CONCRETE CHANNEL DETAILS
20	ARMORMAX DETAILS
S-1	GRADE CONTROL STRUCTURE PLAN, ELEVATION, 3D VIEWS
S-2	CONCRETE REINFORCEMENT DETAILS
S-3	CONCRETE REINFORCEMENT AND STANDARD DETAILS
S-4	CONCRETE REINFORCEMENT AND PIPE RAIL DETAILS

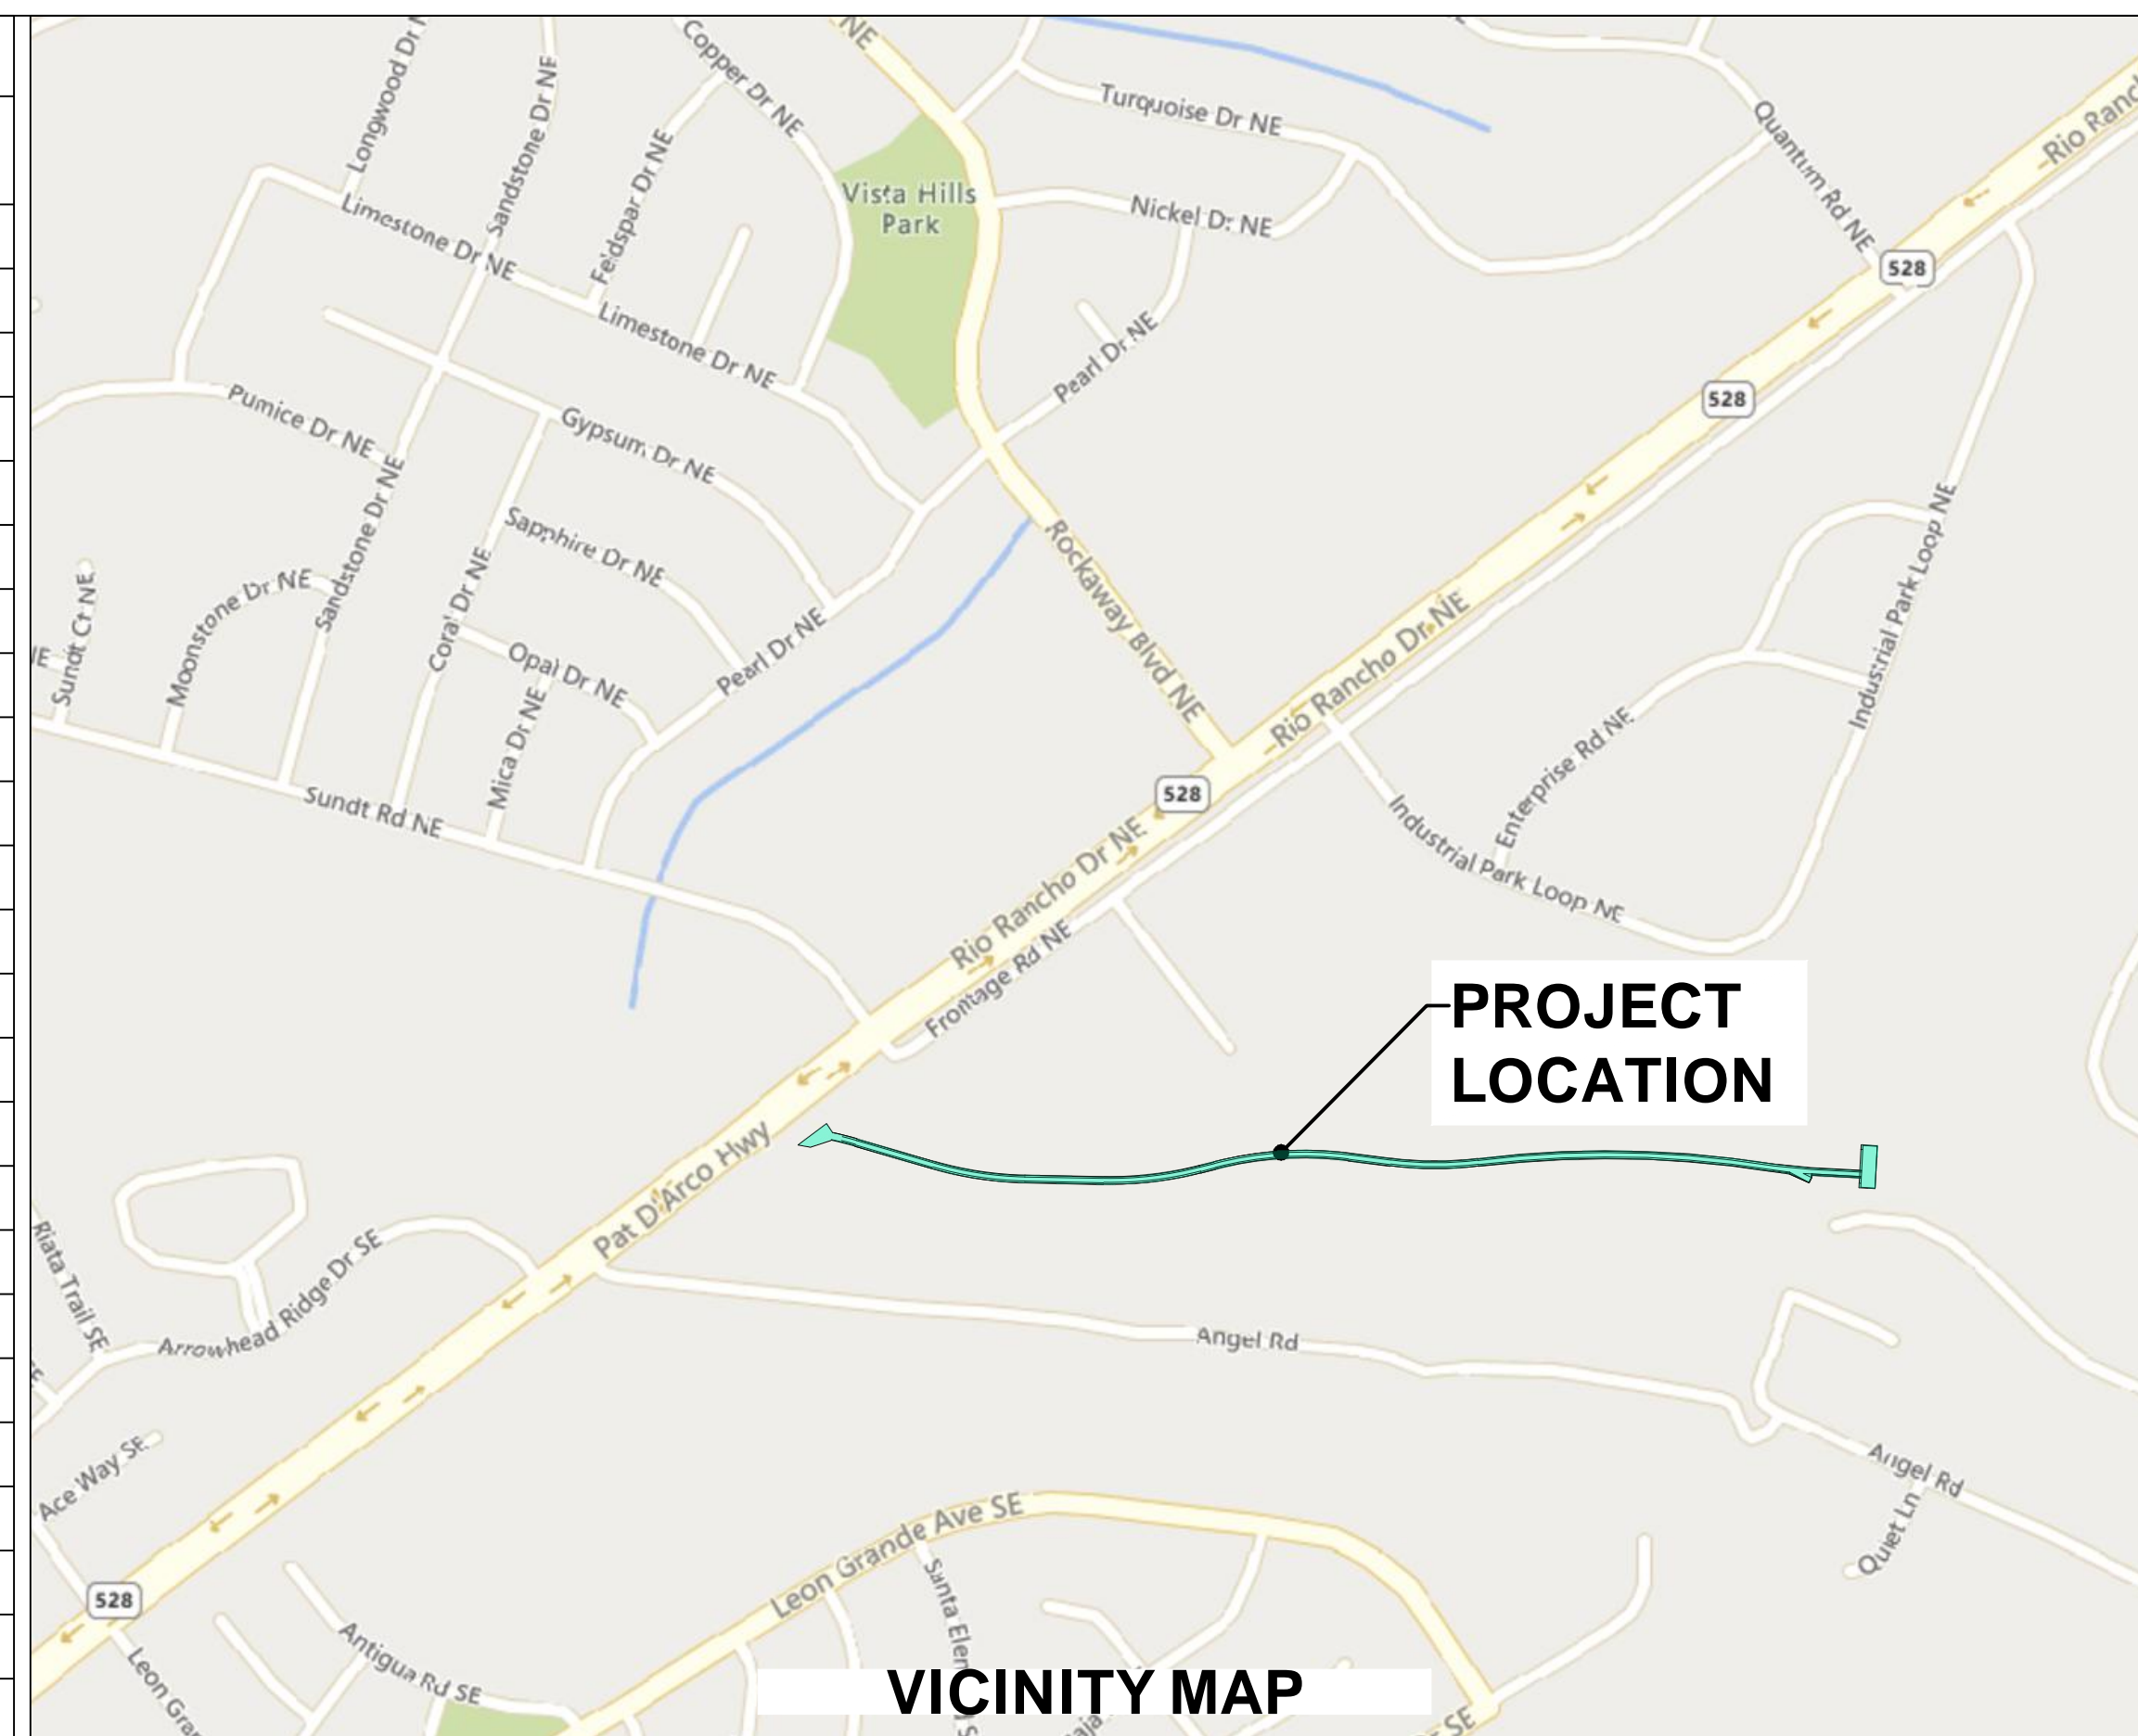

APPROVALS

SSCAFCA: _____ DATE: _____ VILLAGE OF CORRALES: _____ DATE: _____ CITY OF RIO RANCHO: _____ DATE: _____
EXECUTIVE ENGINEER PLANNING & ZONING UTILITY DEPARTMENT

LOWER MONTOYAS ARROYO BANK
STABILIZATION PROJECT

COVER SHEET

THIS CONTRACT ALLOWS THE OWNER TO MAKE PAYMENT WITHIN 45 DAYS AFTER SUBMISSION OF AN UNDISPUTED REQUEST FOR PAYMENT.

REVISIONS & CHANGE NOTICES		
MARK	DESCRIPTION	DATE

PROJECT NO: MO_P0029-01
 DESIGNED BY: AES
 DRAWN BY: KLF
 CHECKED BY: JN
 DATE: 1/6/2022

Thursday, January 6, 2022 9:27:38 AM Kathy Fountain \\192.168.1.9\Public\DATA\SSCAFCA\Project_Files\Montoyas\MO_P0029-01\AutoCAD\Production Drawings\Plan_Sets\MO_P0029-01_G-001.dwg