


S:\SSCA\CA\_PROJECT\_FILES\MISC\LANE\QUIS\M1\_0002\AUTOCAD\SOURCE DRAWINGS\DETAIL DRAWINGS\M100.DWG  
 Wednesday, April 01, 2020 2:12:06 PM - KFOURNIER

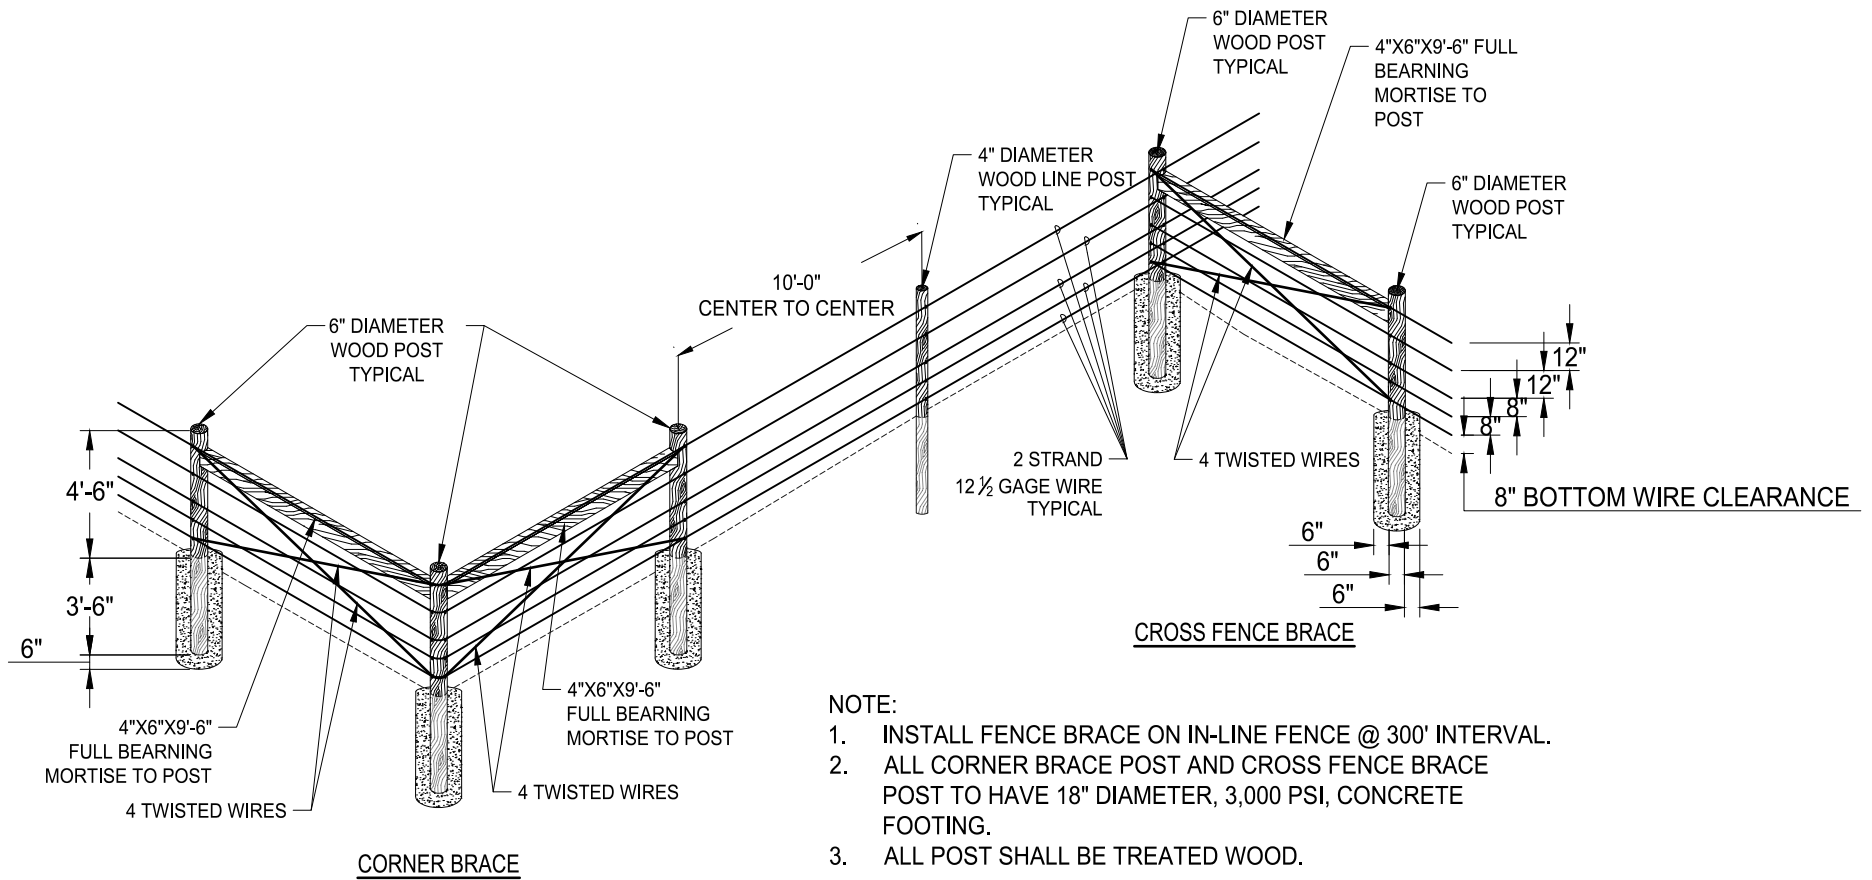

Southern Sandoval County  
Arroyo Flood Control Authority

STANDARD DRAWING  
M100

FIVE STRAND WIRE FENCE